


0,36 m 1,00 m 1,56 m 0,65 m

1,65 m 1,00 m

Verlegestart

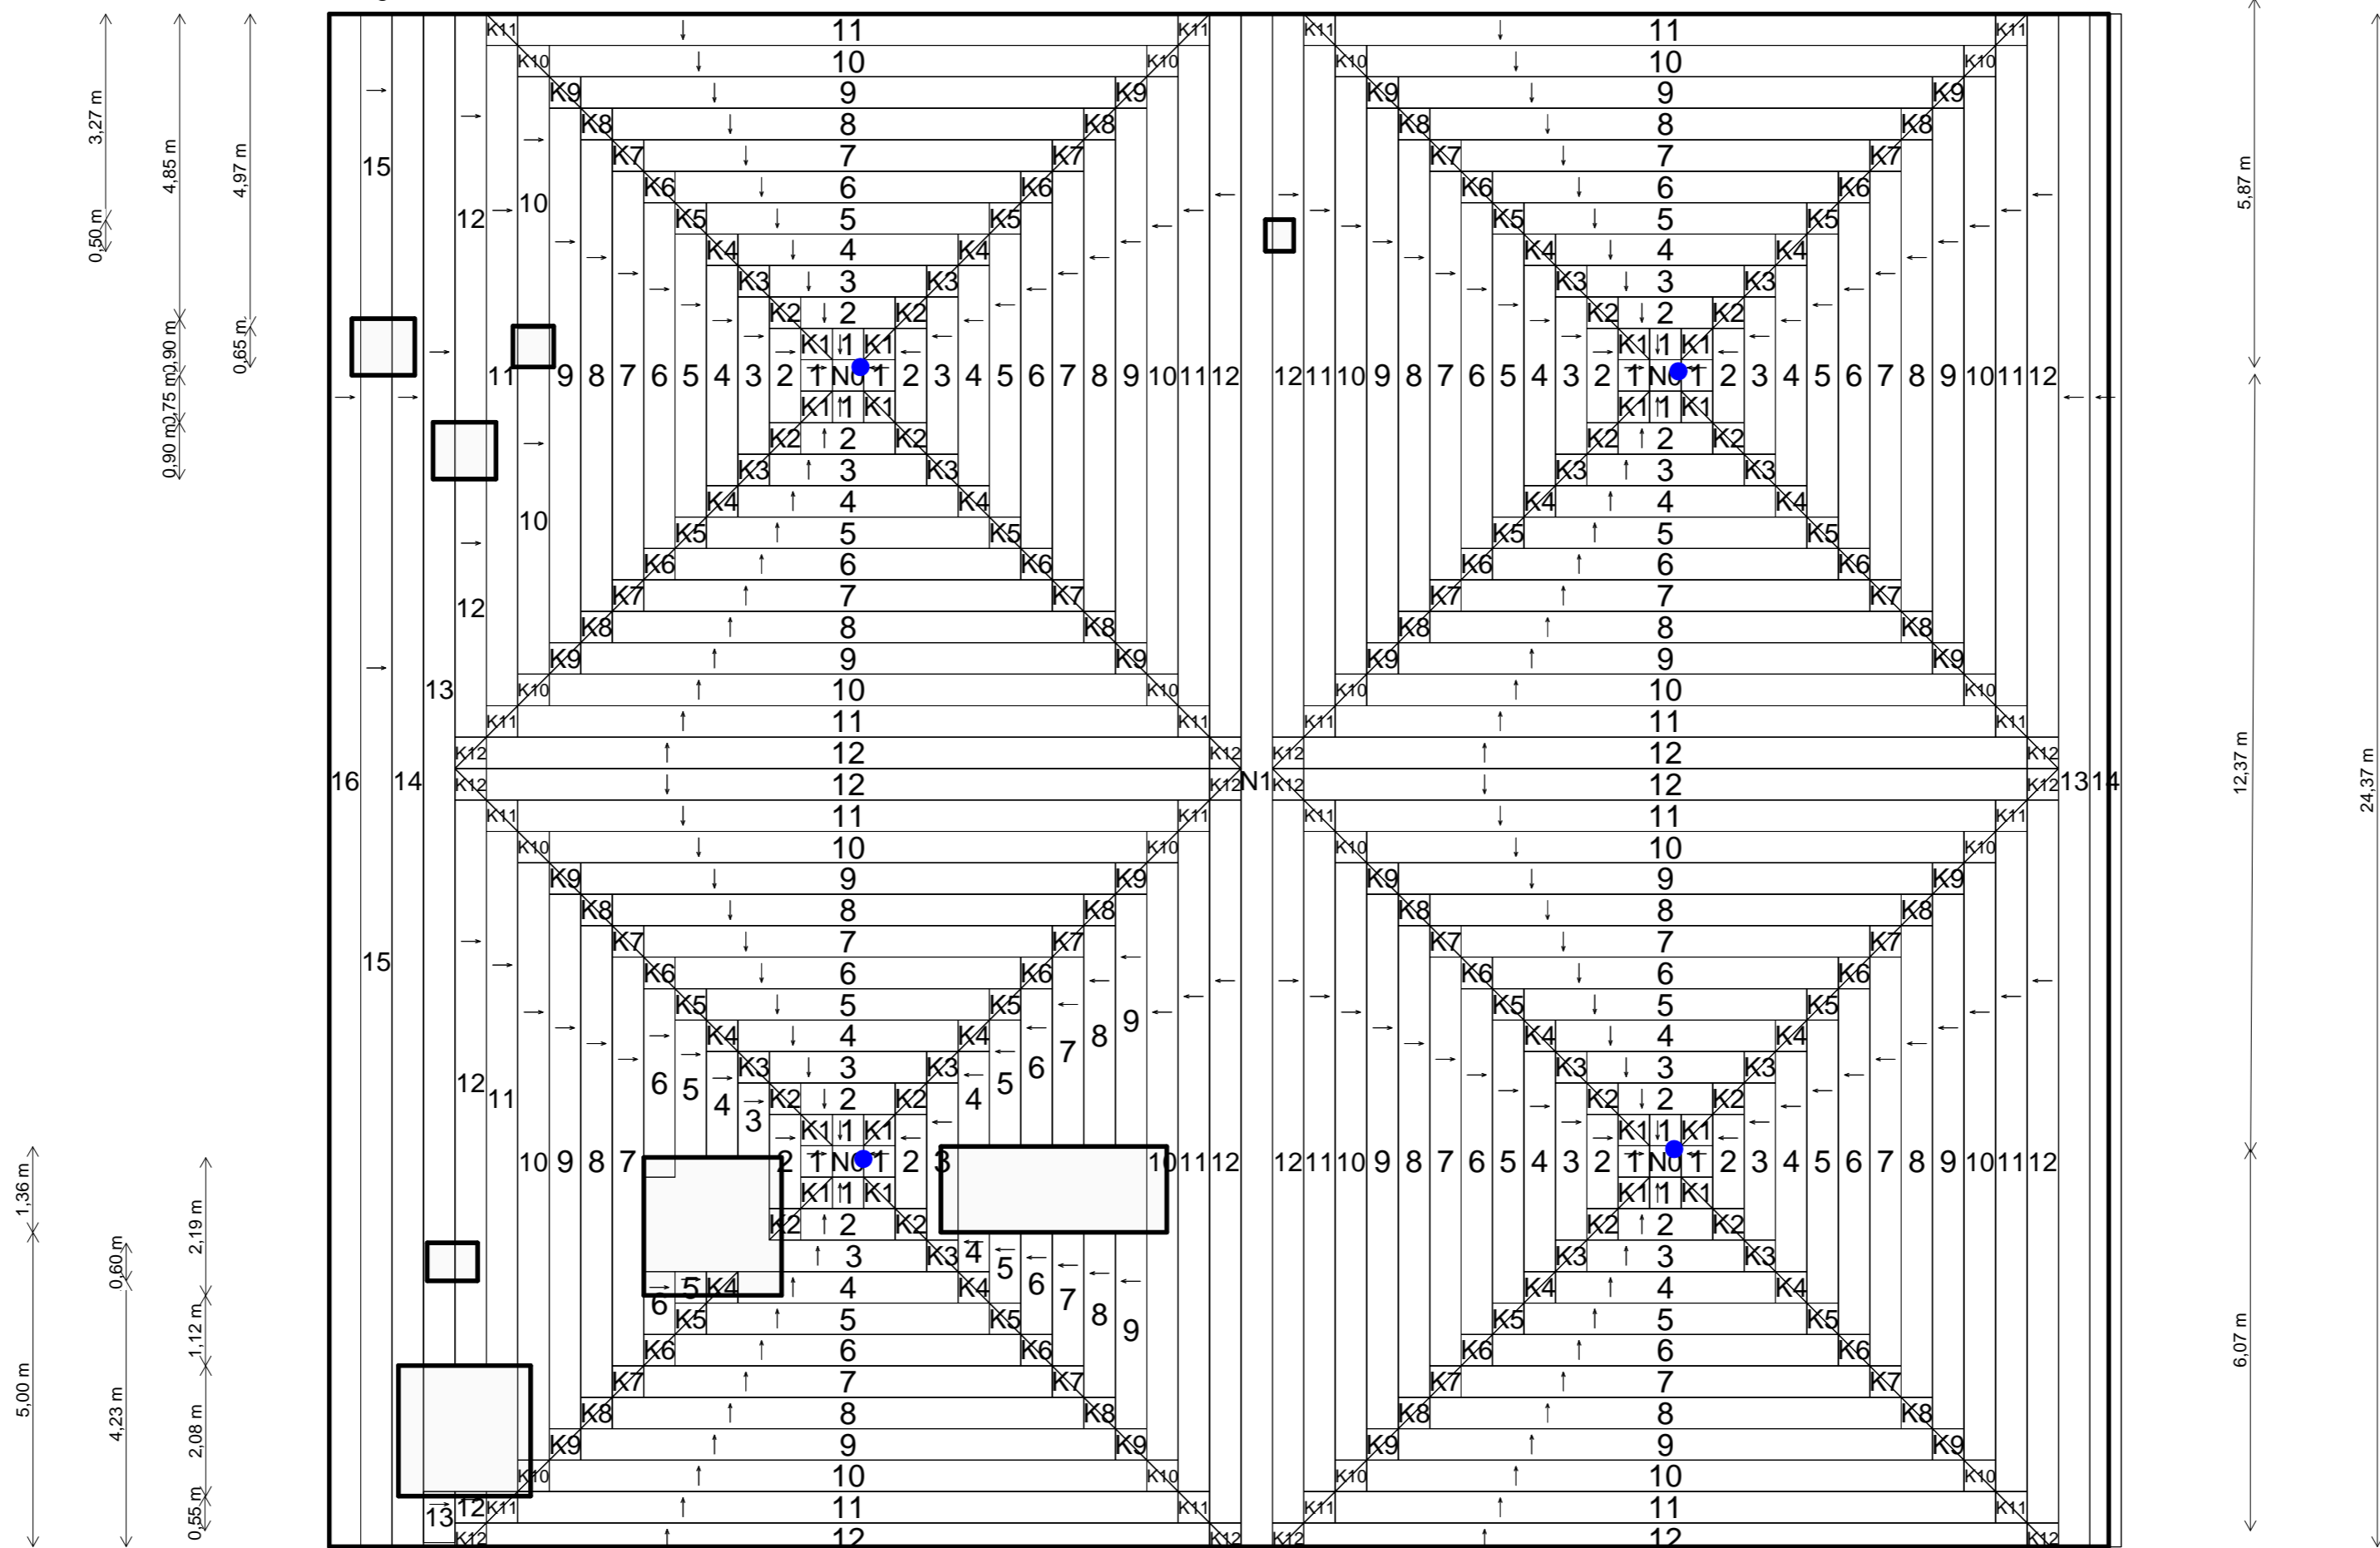

1,14 m 2,10 m 1,80 m 2,19 m

1,56 m 0,80 m

9,73 m 3,59 m

